



POHLAD JUZNY (M 1:100)

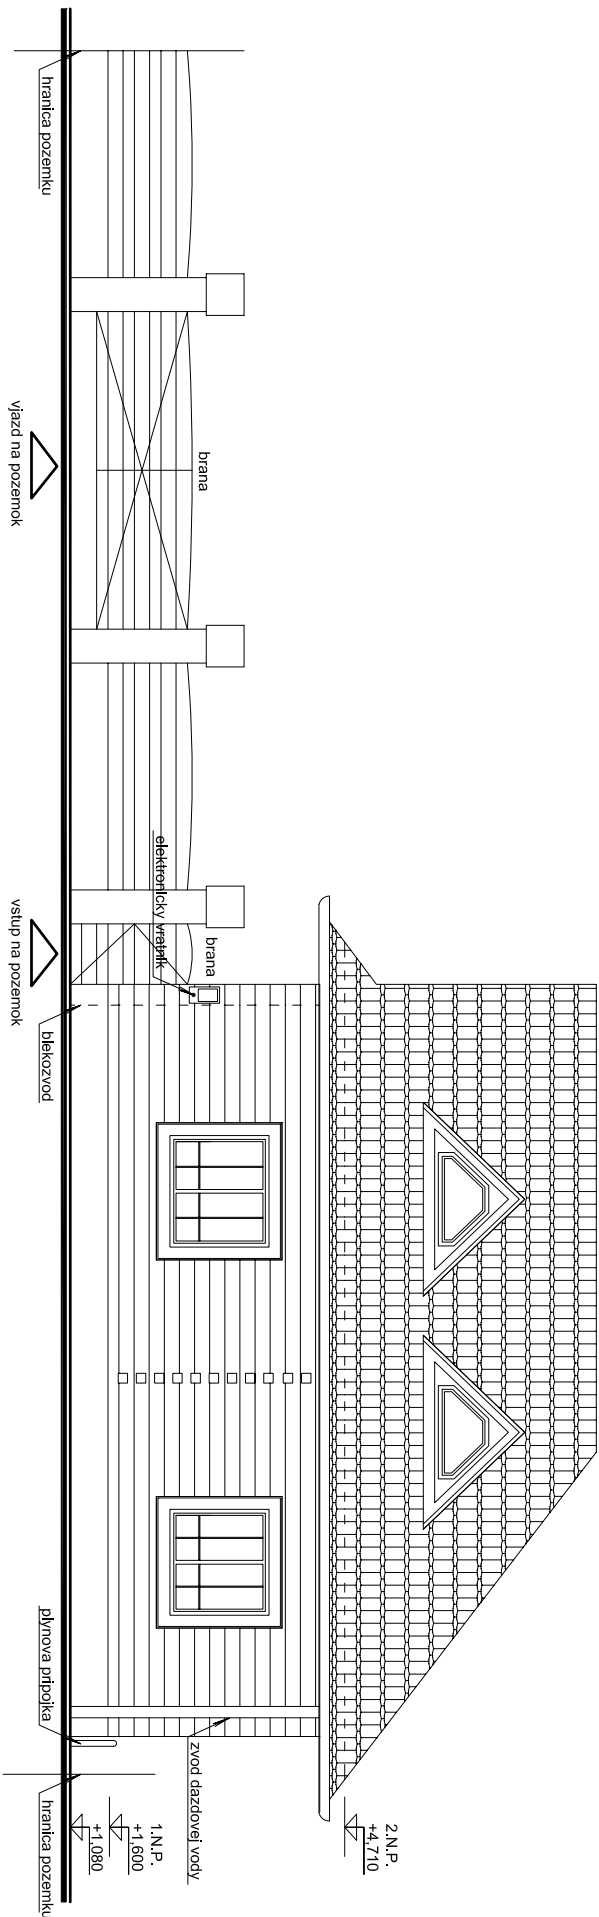

POHLAD SEVERNY

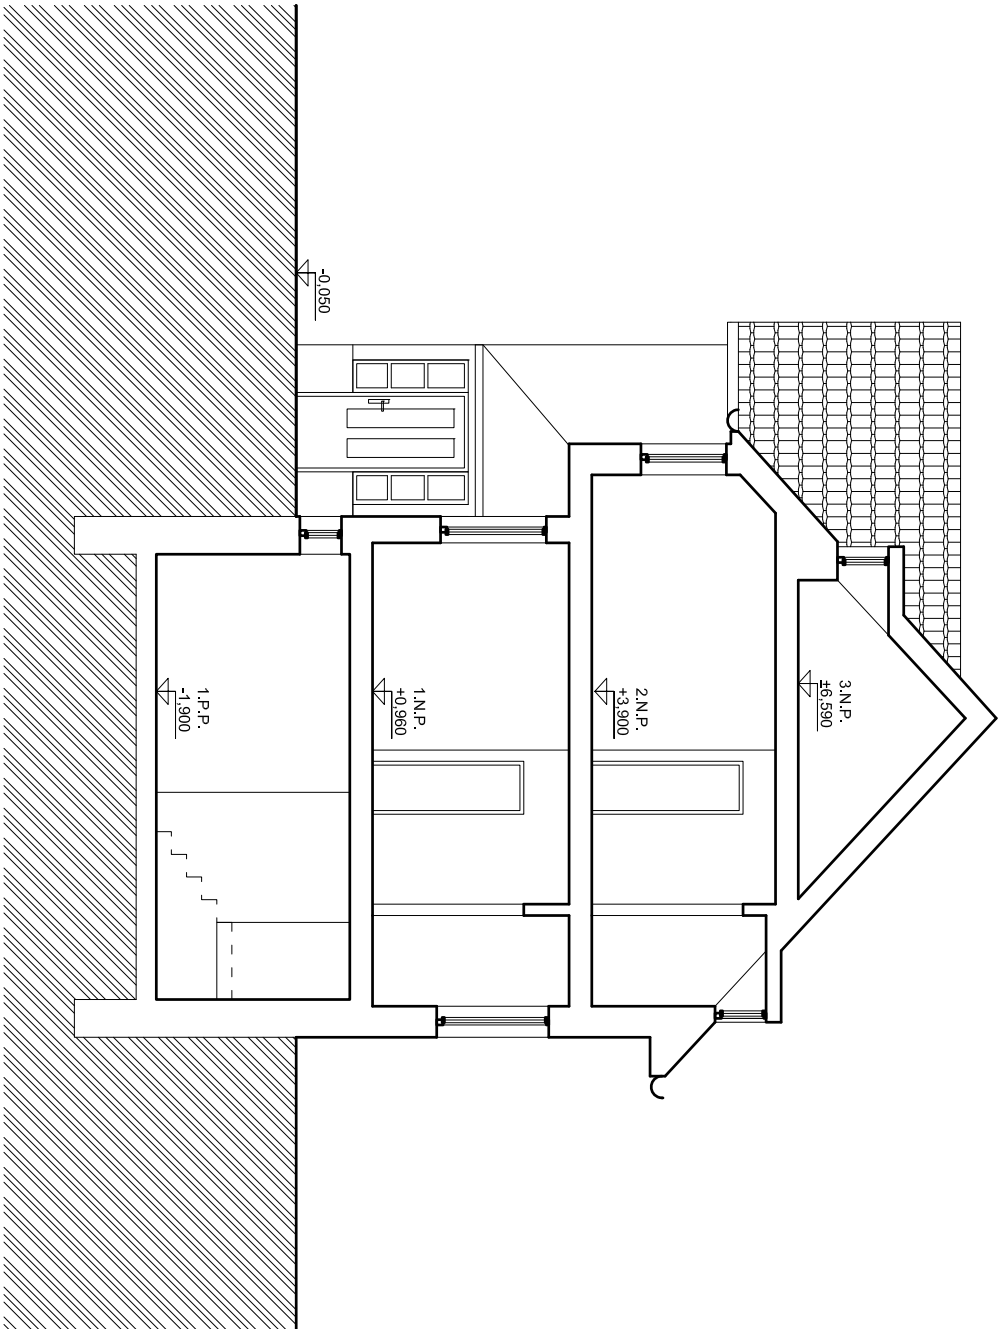

REZ A-A (M 1:100)

Adresa investora:	Ul. 29. Augusta 8 a 10, Bratislava	Stupen': ZAMERANIE SKUTKOVEHO STAVU
Investor:	SOCIALNA POISTOVNA	
Miesto stavby:	parc.č. 2658/1, /2, 2659, v.k.u. Pavčina Lehota	Format: 2 x A4
Autor:	Ing. arch. Jozef Kuboši	Datum:
Spoluautor:	Ing. arch. Tomáš Byččanek	Mierka: 1:100
Vypracoval:	Ing. arch. Tomáš Byččanek Ing. arch. Jozef Kuboši	Sada:
Akcia:	DARZ PAVČINA LEHOTA	
Obsah:	POHLADY	C.výkresu: 5